


実測図 S=1:500

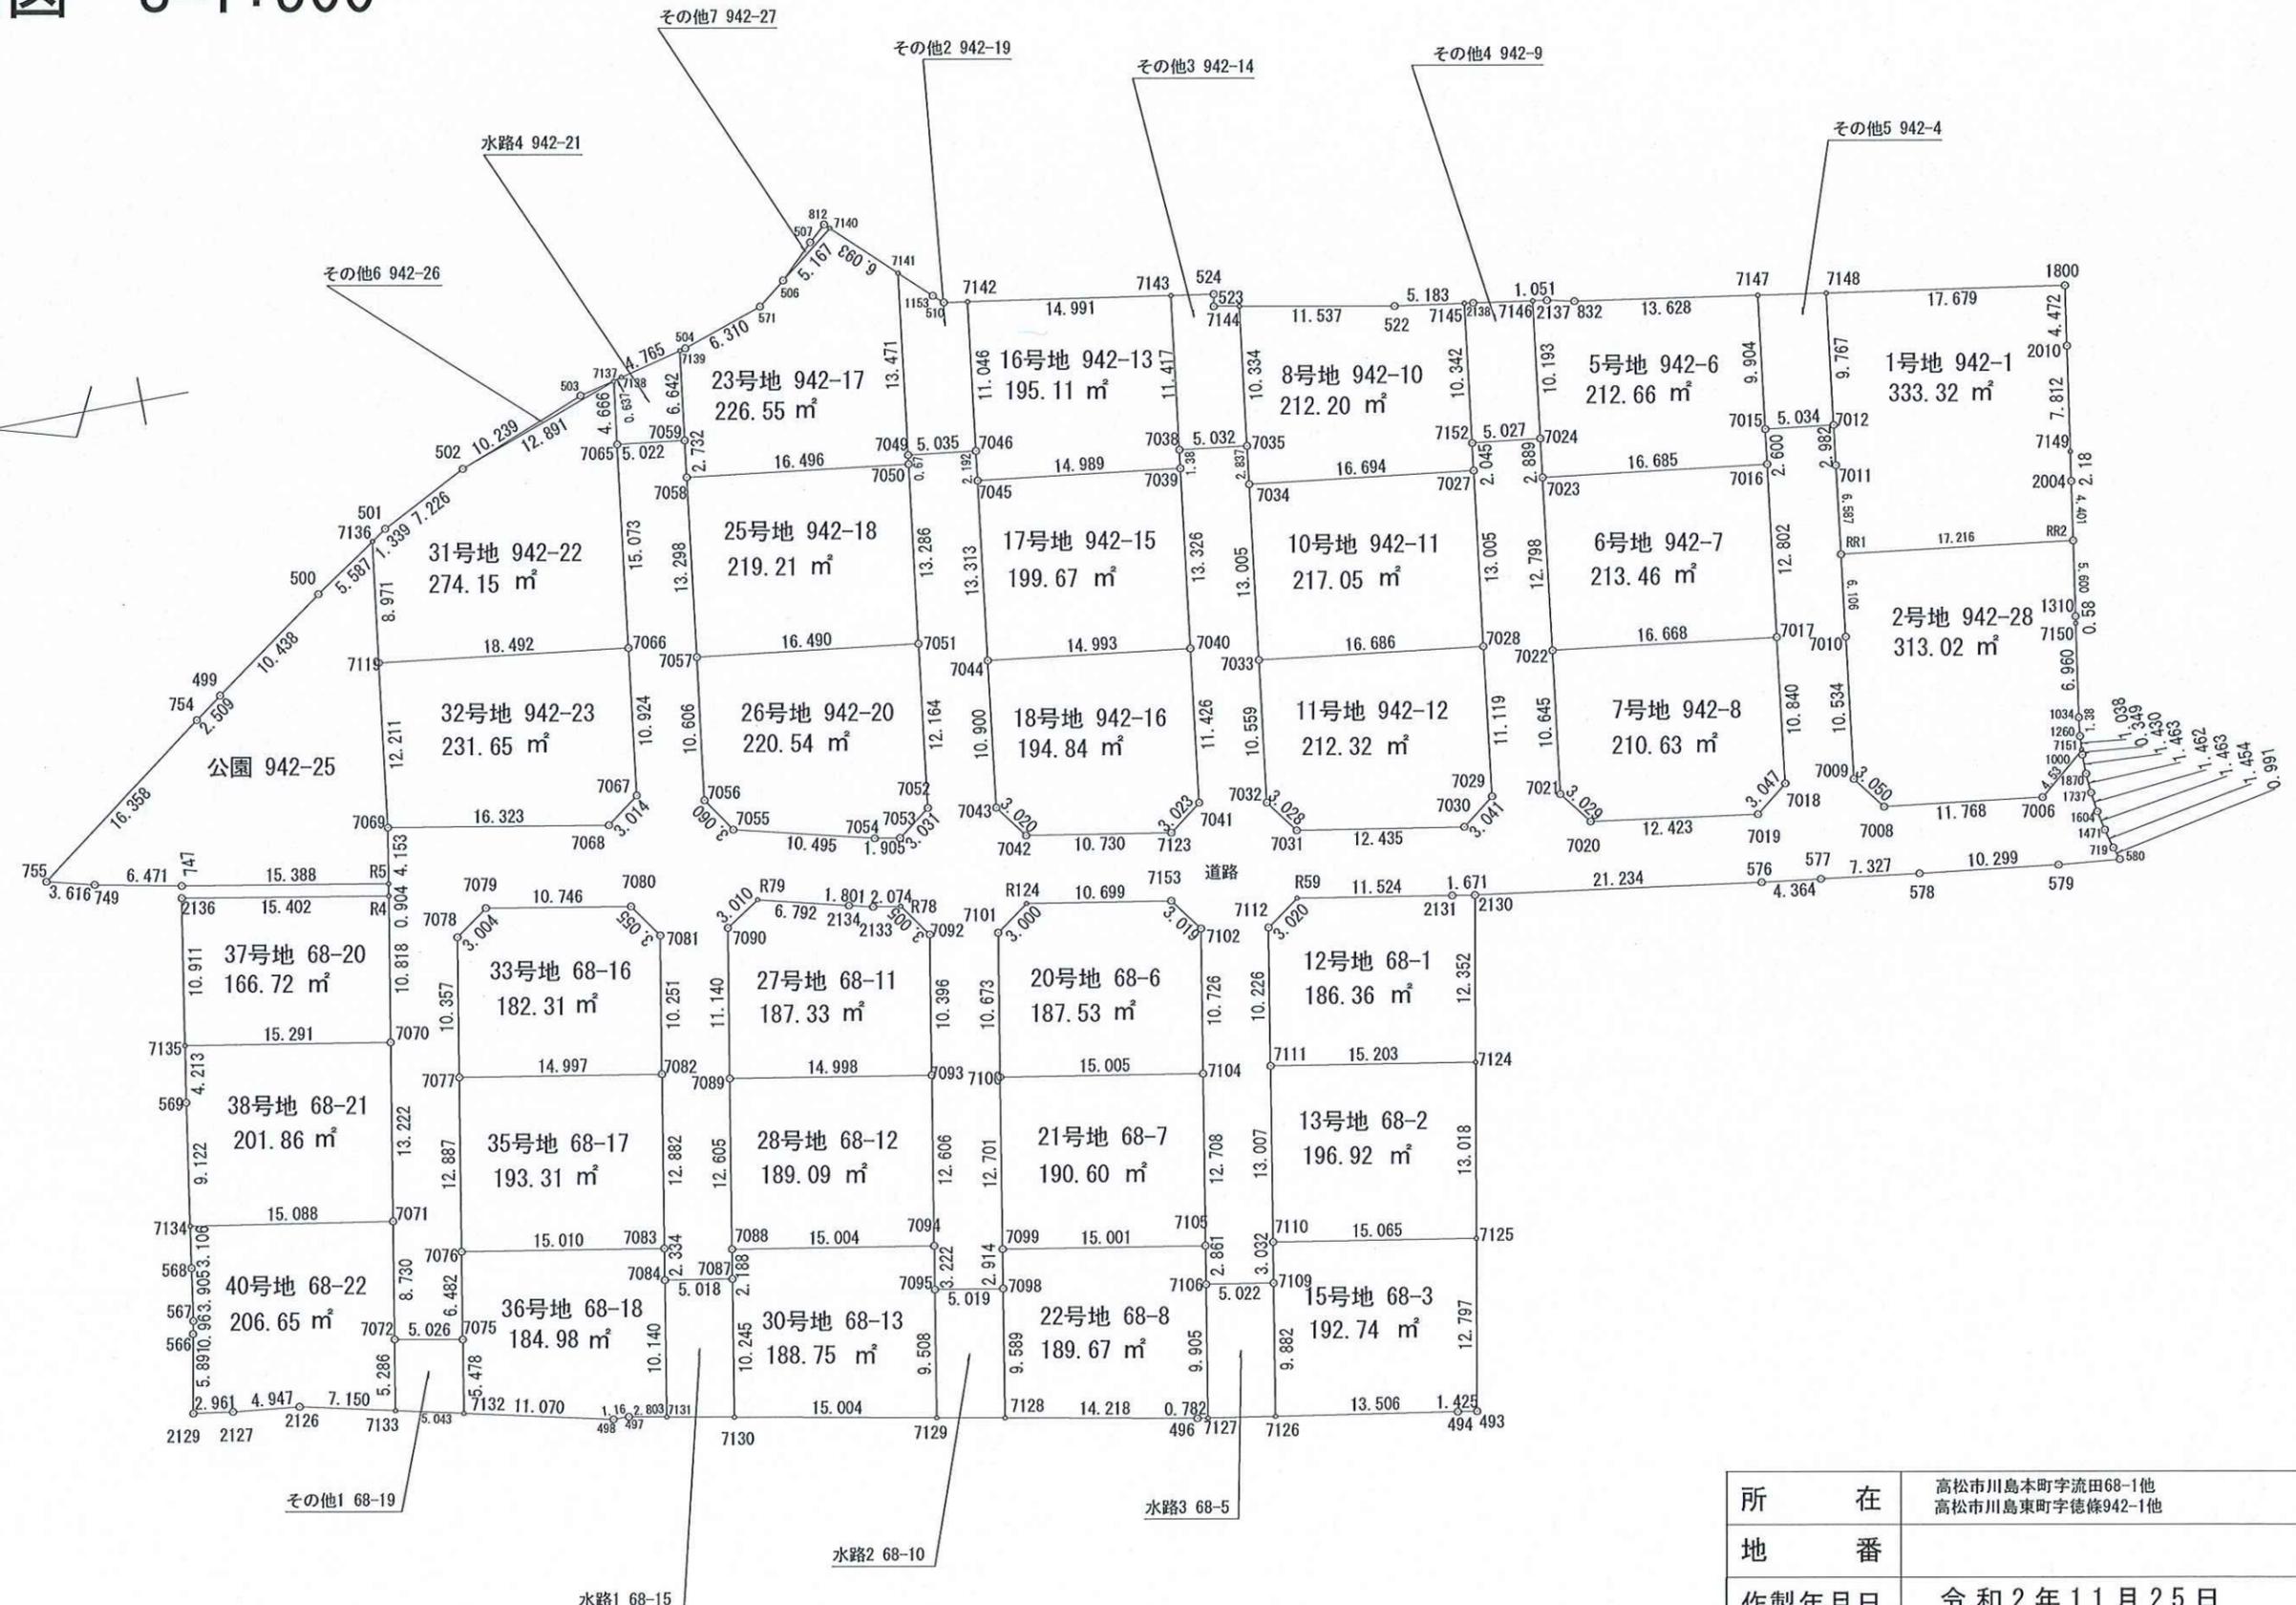

所在	高松市川島本町字流田68-1他 高松市川島東町字徳篠942-1他
地番	
作製年月日	令和2年11月25日
作製者	高松市円座町1580-10 土地家屋調査士・二級建築士 岡野上竜二 宅地建物取引士

求積表

地番	A 道路								
NO	Xn	Yn	Yn+1-Yn-1	Xn · (Yn+1-Yn-1)					
7072	141342.178	53952.055	9.543	1348828.404654	719	141210.552	53964.225	-2.345	-331138.744440
7071	141340.698	53960.659	21.637	3058188.682626	580	141210.227	53963.289	-0.503	-71028.744181
7070	141338.469	53973.692	23.694	3348873.68486	579	141214.760	53963.722	1.704	240629.951040
R4	141336.632	53984.353	11.552	1632720.772864	578	141224.980	53964.993	2.220	313519.455600
R5	141336.479	53985.244	4.985	704562.347815	577	141232.245	53965.942	1.513	213684.386685
7069	141335.781	53989.338	1.254	177235.069374	576	141236.572	53966.506	3.575	504920.744900
7068	141319.707	53986.498	-1.052	-150081.528834	2130	141257.591	53969.517	3.294	465302.504754
7067	141317.273	53988.276	12.614	1782576.081622	2131	141259.238	53969.800	2.228	314725.582264
7066	141315.891	53999.112	25.788	3644254.197108	R59	141270.597	53971.745	0.201	28395.389997
7065	141313.987	54014.064	14.309	2022061.839983	7112	141273.062	53970.001	-11.823	-1670271.412026
7059	141309.006	54013.421	-3.353	-473809.097118	7111	141274.787	53959.922	-22.900	-3235192.622300
7058	141309.352	54010.711	-15.901	-2246960.006152	7110	141276.978	53947.101	-15.809	-2233447.745202
7057	141311.036	53997.520	-23.709	-3350343.352524	7109	141277.493	53944.113	-2.159	-305018.107387
7056	141312.399	53987.002	-13.054	-1844692.065546	7106	141282.446	53944.942	3.649	515539.645454
7055	141310.686	53984.466	-5.111	-722238.916146	7105	141281.964	53947.762	15.345	2167971.737580
7054	141300.512	53981.891	-2.902	-410054.085824	7104	141279.818	53960.287	23.098	3263281.236164
7053	141298.635	53981.564	1.479	208980.681165	7102	141278.013	53970.860	13.000	1836614.169000
7052	141296.201	53983.370	13.874	1960343.492674	7103	141279.808	53973.287	4.211	594929.271488
7051	141294.978	53995.438	25.246	3567125.440788	R124	141290.357	53975.071	0.051	7205.808207
7050	141292.900	54008.616	13.844	1956060.153560	7101	141292.801	53973.338	-12.252	-1731119.397852
7049	141292.906	54009.282	0.030	4238.787180	7100	141294.608	53962.819	-23.038	-3255145.179104
7046	141287.911	54008.646	-2.810	-397010.029910	7099	141296.749	53950.300	-15.391	-2174698.263859
7045	141288.193	54006.472	-15.379	-2172871.120147	7098	141297.241	53947.428	-2.009	-283866.157169
7044	141289.883	53993.267	-24.018	-3393500.409894	7095	141302.185	53948.291	4.040	570860.827400
7043	141291.254	53982.454	-13.246	-1871543.950484	7094	141301.646	53951.468	15.603	2204729.582538
7042	141289.465	53980.021	-4.219	-596100.252835	7093	141299.521	53963.894	22.674	3203825.339154
7123	141278.885	53978.235	0.012	1695.346620	7092	141297.771	53974.142	12.700	1794481.691700
7041	141276.455	53980.033	13.132	1855242.407060	R78	141299.509	53976.594	2.793	394649.528637
7040	141275.011	53991.367	24.553	3468725.345083	2133	141301.555	53976.935	0.770	108802.197350
7039	141273.323	54004.586	14.591	2061319.055893	2134	141303.304	53977.364	2.100	296736.938400
7038	141273.145	54005.958	0.715	101010.298675	R79	141309.887	53979.035	0.034	4804.536158
7035	141268.156	54005.301	-3.471	-490341.769476	7090	141312.413	53977.398	-12.615	-1782656.089995
7034	141268.515	54002.487	-15.714	-2219893.444710	7089	141314.305	53966.420	-23.402	-3307037.365610
7033	141270.167	53989.587	-23.374	-3302048.883458	7088	141316.435	53953.996	-14.582	-2060676.255170
7032	141271.503	53979.113	-12.907	-1823391.289221	7087	141316.798	53951.838	-1.320	-186538.173360
7031	141269.700	53976.680	-4.496	-635148.571200	7084	141321.746	53952.676	3.139	443608.960694
7030	141257.437	53974.617	-0.230	-32489.210510	7083	141321.355	53954.977	14.999	2119679.003645
7029	141255.010	53976.450	12.864	1817104.448640	7082	141319.186	53967.675	22.799	3221936.121614
7028	141253.614	53987.481	23.930	3380198.983020	7081	141317.440	53977.776	12.612	1782295.553280
7027	141251.955	54000.380	14.928	2108609.184240	7080	141319.180	53980.287	4.375	618271.412500
7152	141251.697	54002.409	1.420	200577.409740	7079	141329.763	53982.151	0.128	18090.209664
7024	141246.707	54001.800	-3.475	-490832.306825	7078	141332.215	53980.415	-11.944	-1688071.975960
7023	141247.073	53998.934	-15.562	-2198086.950026	7077	141333.968	53970.207	-22.909	-3237819.872912
7022	141248.686	53986.238	-23.253	-3284455.695558	7076	141336.150	53957.506	-19.091	-2698248.439650
7021	141250.055	53975.681	-12.965	-1831306.963075	7075	141337.241	53951.116	-5.451	-770429.300691
7020	141248.218	53973.273	-4.173	-589428.813714					
7019	141235.921	53971.508	0.099	13982.356179					
7018	141233.511	53973.372	12.618	1782084.441798					
7017	141232.152	53984.126	23.452	3312176.428704					
7016	141230.522	53996.824	15.277	2157578.684594					
7015	141230.189	53999.403	1.944	274551.487416					
7012	141225.195	53998.768	-3.593	-507422.125635					
7011	141225.571	53995.810	-15.551	-2196198.854621					
7010	141227.168	53983.217	-23.041	-3254015.177888					
7009	141228.512	53972.769	-12.883	-1819446.920096					
7008	141226.676	53970.334	-3.922	-553891.023272					
7006	141215.002	53968.847	1.417	200101.657834					
7151	141211.514	53971.751	2.556	360936.629784					
1000	141211.534	53971.403	-1.778	-251074.107452					
1870	141211.523	53969.973	-2.889	-407960.089947					
1737	141211.416	53968.514	-2.907	-410501.586312					
1604	141211.212	53967.066	-2.880	-406688.290560					
1471	141210.912	53965.634	-2.841	-401180.200992					
					合計面積		2007.8296080		
					地積		2007.82	m ²	

地番	1号地-942-1					
NO	標識	Xn	Yn	Yn+1-Yn-1	Xn · (Yn+1-Yn-1)	
RR1	金属標	141226.400	53989.275	8.717	1231070.528800	
7011	金属標	141225.571	53995.810	9.493	1340654.345503	
7012	金属標	141225.195	53998.768	12.646	1785933.815970	
7148	金属標	141223.954	54008.456	6.983	866166.807820	
1800	金属標	141206.483	54005.751	-7.126	-1066237.397858	
2010	金属標	141207.156	54001.330	-12.144	-174819.702464	
7149	金属標	141208.332	53993.607	-9.885	-1355895.570152	
2004	金属標	141208.661	53991.444	-6.514	-919833.217754	
RR2	金属標	141209.323	53987.093	-2.169	-306283.021587	
				合計	666.651240	
				合計面積	333.3256200	
				地積	333.32	m ²

地番	2号地-942-28					
NO	標識	Xn	Yn	Yn+1-Yn-1	Xn · (Yn+1-Yn-1)	
7008		141226.676	53970.334	3.922	553891.023272	
7009		141228.512	53972.769	12.883	1819446.920096	
7010	金属標	141227.168	53983.217	16.506	2331095.635008	
RR1	金属標	141226.400	53989.275	3.876	547393.526400	
RR2	金属標	141209.323	53987.093	-7.718	-1069553.554914	
1310	金属標	141210.165	53981.557	-6.048	-854039.071920	
7150	金属標	141210.243	53981.045	-7.393	-1043967.326499	
1034	金属標	141211.290	53974.164	-8.258	-1166122.832820	
1260	金属標	141211.456	53972.787	-2.413	-340743.245328	
7151	金属標	141211.514	53971.751	-3.940	-556373.365160	
7006		141215.002	53968.847	-1.417	-200101.657834	
				合計	626.045301	
				合計面積	313.0231505	
				地積	313.02	m ²

地番	E 5号地 942-6				
NO	Xn	Yn	Yn+1-Yn-1	Xn · (Yn+1-Yn-1)	
7023	141247.073	53998.934	4.976	702845.435248	
7024	141246.707	54001.800	12.976	1832817.270032	
7146	141245.412	54011.910	9.951	1405533.094812	
2137	141244.373	54011.751	-0.598	-84464.135054	
832	141242.401	54011.312	-2.524	-356495.820214	
7147	141228.933	54009.227	-11.909	-1681895.363097	
7015	141230.189	53999.403	-12.403	-1751678.034167	
7016	141230.522	53996.824	-0.469	-66237.114818	
			合計	425.328332	
			合計面積	212.6664160	
			地積	212.66	m ²

地番	F 6号地 942-7				
NO	Xn	Yn	Yn+1-Yn-1	Xn · (Yn+1-Yn-1)	
7022	141248.686	53986.238	14.808	2091610.542288	
7023	141247.073	53998.934	10.586	1495241.514778	
7016	141230.522	53996.824	-14.808	-2091341.569776	
7017	141232.152	53984.126	-10.586	-1495083.561072	
			合計	426.926218	
			合計面積	213.4631090	
			地積	213.46	m ²

地番	G 7号地 942-8				
NO	Xn	Yn	Yn+1-Yn-1	Xn · (Yn+1-Yn-1)	
7020	141248.218	53973.273	4.173	589428.813714	
7021	141250.055	53975.681	12.965	1831306.963075	
7022	141248.686	53986.238	8.445	1192845.153270	
7017	141232.152	53984.126	-12.866	-1817092.867632	
7018	141233.511	53973.372	-12.618	-1782084.441798	
7019	141235.921	53971.508	-0.099	-13982.356179	
			合計	421.264450	

地番 P 18号地 942-16					
NO	Xn	Yn	Yn+1-Yn-1	Xn · (Yn+1-Yn-1)	
7042	141289.465	53980.021	4.219	596100.252835	
7043	141291.254	53982.454	13.246	1871543.950484	
7044	141289.883	53993.267	8.913	1259316.727179	
7040	141275.011	53991.367	-13.234	-1869633.495574	
7041	141276.455	53980.033	-13.132	-1855242.407060	
7123	141278.885	53978.235	-0.012	-1695.346620	
			合計	389.681244	
			合計面積	194.8406220	
			地積	194.84 m ²	

地番 Q 20号地 68-6					
NO	Xn	Yn	Yn+1-Yn-1	Xn · (Yn+1-Yn-1)	
7100	141294.608	53962.819	13.051	1844035.929008	
7101	141292.801	53973.338	12.252	1731119.397852	
R124	141290.357	53975.071	-0.051	-7205.808207	
7153	141279.808	53973.287	-4.211	-594929.271488	
7102	141278.013	53970.860	-13.000	-1836614.169000	
7104	141279.818	53960.287	-8.041	-1136031.016538	
			合計	375.061627	
			合計面積	187.5308135	
			地積	187.53 m ²	

地番 R 21号地 68-7					
NO	Xn	Yn	Yn+1-Yn-1	Xn · (Yn+1-Yn-1)	
7099	141296.749	53950.300	15.057	2127505.149693	
7100	141294.608	53962.819	9.987	1411109.250096	
7104	141279.818	53960.287	-15.057	-2127505.149626	
7105	141281.964	53947.762	-9.987	-1410982.974468	
			合計	381.205695	
			合計面積	190.6028475	
			地積	190.60 m ²	

地番 S 22号地 68-8					
NO	Xn	Yn	Yn+1-Yn-1	Xn · (Yn+1-Yn-1)	
7128	141298.854	53937.976	12.124	1713107.305896	
7098	141297.241	53947.428	12.324	1741347.198084	
7099	141296.749	53950.300	0.334	47193.114166	
7105	141281.964	53947.762	-5.358	-756988.763112	
7106	141282.446	53944.942	-12.583	-1777757.018018	
7127	141284.117	53935.179	-9.638	-1361696.319646	
496	141284.889	53935.304	2.797	395173.834533	
			合計	379.351903	
			合計面積	189.6759515	
			地積	189.67 m ²	

地番 T 23号地 942-17					
NO	Xn	Yn	Yn+1-Yn-1	Xn · (Yn+1-Yn-1)	
7058	141309.352	54010.711	4.805	678991.436360	
7059	141309.006	54013.421	9.297	1313749.828782	
7139	141308.156	54020.008	6.689	945210.255484	
504	141307.734	54020.110	2.108	297876.703272	
571	141301.751	54022.116	3.588	506990.682588	
506	141299.704	54023.698	4.735	669054.098440	
7140	141295.611	54026.851	-1.053	-148784.278383	
7141	141291.202	54022.645	-17.569	-2482345.127938	
7049	141292.906	54009.282	-14.029	-1982198.178274	
7050	141292.990	54008.616	1.429	201907.682710	
			合計	453.103041	
			合計面積	226.5515205	
			地積	226.55 m ²	

地番 U 25号地 942-18					
NO	Xn	Yn	Yn+1-Yn-1	Xn · (Yn+1-Yn-1)	
7057	141311.036	53997.520	15.273	2158243.452828	
7058	141309.352	54010.711	11.096	1567968.569792	
7050	141292.990	54008.616	-15.273	-2157967.836270	
7051	141294.678	53995.438	-11.096	-1567805.747088	
			合計	438.439262	
			合計面積	219.2196310	
			地積	219.21 m ²	

地番 V 26号地 942-20					
NO	Xn	Yn	Yn+1-Yn-1	Xn · (Yn+1-Yn-1)	
7055	141310.686	53984.466	5.111	722238.916146	
7056	141312.399	53987.002	13.054	1844692.056546	
7057	141311.036	53997.520	8.436	1192099.899696	
7051	141294.678	53995.438	-14.150	-1999319.693700	
7052	141296.201	53983.370	-13.874	-1960033.492674	
7053	141298.635	53981.564	-1.479	-208980.681165	
7054	141300.512	53981.891	2.902	410054.085824	
			合計	441.090673	
			合計面積	220.5453365	
			地積	220.54 m ²	

地番 W 27号地 68-11					
NO	Xn	Yn	Yn+1-Yn-1	Xn · (Yn+1-Yn-1)	
7089	141314.305	53966.420	13.504	1908308.374720	
7090	141312.413	53977.398	12.615	1782656.089995	
R79	141309.887	53979.035	-0.034	-4804.536158	
2134	141303.304	53977.364	-2.100	-296736.938400	
2133	141301.555	53976.935	-0.770	-108802.197350	
R78	141299.509	53976.594	-2.793	-394649.528637	
7092	141297.771	53974.142	-12.700	-1794481.691700	
7093	141299.521	53963.894	-7.722	-1091114.901162	
			合計	374.671308	
			合計面積	187.3356540	
			地積	187.33 m ²	

地番 X 28号地 68-12					
NO	Xn	Yn	Yn+1-Yn-1	Xn · (Yn+1-Yn-1)	
7088	141316.435	53953.996	14.952	2112963.336120	
7089	141314.305	53966.420	9.898	1398728.990890	
7093	141299.521	53963.894	-14.952	-2112710.437992	
7094	141301.646	53951.468	-9.898	-1398603.692108	
			合計	378.196910	
			合計面積	189.0984550	
			地積	189.09 m ²	

地番 Y 30号地 68-13					
NO	Xn	Yn	Yn+1-Yn-1	Xn · (Yn+1-Yn-1)	
7130	141318.524	53941.739	12.919	1825694.011556	
7087	141316.798	53951.838	12.257	1732119.993086	
7088	141316.435	53953.996	-0.370	-52287.080950	
7094	141301.646	53951.468	-5.705	-806125.890430	
7095	141302.185	53948.291	-12.549	-1773201.119565	
7129	141303.787	53938.919	-6.552	-925822.412424	
			合計	377.501273	
			合計面積	188.7506365	
			地積	188.75 m ²	

地番 Z 31号地 942-22					
NO	Xn	Yn	Yn+1-Yn-1	Xn · (Yn+1-Yn-1)	
7119	141334.234	54001.451	11.237	1588172.787458	
7136	141333.090	54010.349	9.635	1361744.322150	
501	141331.972	54011.086	4.039	570839.834908	
502	141325.545	54014.388	7.606	1074922.095270	
7137	141313.994	54018.692	-0.324	-45785.539656	
7065	141313.987	54014.064	-19.580	-2766927.865460	
7066	141315.891	53999.112	-12.613	-1782417.333183	
			合計	548.301487	
			合計面積	274.1507435	
			地積	274.15 m ²	

地番 A' 32号地 942-23					
NO	Xn	Yn	Yn+1-Yn-1	Xn · (Yn+1-Yn-1)	
7069	141335.781	53989.338	14.953	2113393.93293	
7119	141334.234	54001.451	9.774	1381400.803116	
7066	141315.891	53999.112	-13.175	-1861836.863925	
7067	141317.273	53988.276	-12.614	-1782576.081622	
7068	141319.707	53986.498	1.062	150081.528834	
			合計	463.319696	
			合計面積	231.6598480	
			地積	231.65 m ²	

地番 B' 33号地 68-16					
NO	Xn	Yn	Yn+1-Yn-1	Xn · (Yn+1-Yn-1)	
7077	141333.968	53970.207	12.740	1800594.752320	
7078	141332.215	53980.415	11.944	1688071.975960	
7079	141329.763	53982.151	-0.128	-18090.209664	
7080	141319.180	53980.287	-4.375	-618271.412500	
7081	141317.440	53977.776	-12.612	-1782295.553280	
7082	141319.186	53967.675	-7.569	-1069644.918834	
			合計	364.634002	
			合計面積	182.3170010	
			地積	182.31 m ²	

地番 C' 35号地 68-17					
NO	Xn	Yn	Yn+1-Yn-1	Xn · (Yn+1-Yn-1)	
7076	141336.150	53957.506	15.230	2152549.564500	
7077	141333.968	53970.207	10.169	1437225.120592	
7082	141319.186	53967.675	-15.230	-2152291.202780	
7083	141321.355	53954.977	-10.169	-1437096.858995	
			合計	386.623317	
			合計面積	193.3116585	
			地積	193.31 m ²	

地番 D' 36号地 68-18					
NO	Xn	Yn	Yn+1-Yn-1	Xn · (Yn+1-Yn-1)	
7132	141338.160	53945.716	7.880	1113744.700800	
7075	141337.241	53951.116	11.790	1666366.071390	
7076	141336.150	53957.506	3.861	545698.875150	
7083	141321.355	53954.977	-4.830	-682582.144650	
7084	141321.746	53952.676	-12.296	-1737692.188816	
7131	141323.452	53942.681	-9.468	-1338050.443536	
497	141326.205	53943.208	0.555	78436.043775	
498	141327.371	53943.236	2.508	354449.046468	
			合計	369.960581	
			合計面積	184.9802905	
			地積	184.98 m ²	

地番 E' 37号地 68-20					
NO	Xn	Yn	Yn+1-Yn-1	Xn · (Yn+1-Yn-1)	
7135	141353.542	53976.267	13.346	1886504.371532	
2136	141351.798	53987.038	8.086	1142970.638628	
R4	141336.632	53984.353	-13.346	-1886278.690672	
7070	141338.469	53973.692	-8.086	-1142862.860334	
			合計	333.459154	
			合計面積	166.7295770	
			地積	166.72 m ²	

地番 F' 38号地 68-21					
NO	Xn	Yn	Yn+1-Yn-1	Xn · (Yn+1-Yn-1)	
7134	141355.589	53963.090	11.449	1618380.138461	
569	141354.215	53972.108	13.177	1862624.491055	
7135	141353.542	53976.267	1.584	223904.010528	
7070	141338.469	53973.692	-15.608	-2206010.524152	
7071	141340.698	53960.659	-10.602	-1498494.080196	
			合計	403.735696	
			合計面積	201.8678480	
			地積	201.86 m ²	

地番 G' 40号地 68-22					
NO	Xn	Yn	Yn+1-Yn-1	Xn · (Yn+1-Yn-1)	
2129	141357.891	53949.413	6.225	879952.871475	
566	141356.841	53955.210	6.745	953451.892545	
567	141356.639	53956.158	4.809	679784.076951	
568	141356.057	53960.019	6.932	979880.187124	
7134	141355.589	53963.090	0.640	90467.576960	
7071	141340.698	53960.659	-11.035	-1559694.602430	
7072	141342.178	53952.055	-13.813	-1952359.504714	
7133	141343.075	53946.846	-3.607	-509824.471525	
2126	141350.043	53948.448	2.139	302347.741977	
2127	141354.961	53948.985	0.965	136407.537365	